

NOTE
Please read drawing in conjunction with specification.

Tractor climber on safety tiles. Equipment and surfacing to be retained

Proposed location for new 2.0m Simple Heavy Duty Picnic Bench with wheelchair access. Flag paving to be laid as base, 600x600mm in colour grey to match existing.

High free standing slide on black wet pour. Equipment to be retained, existing surface and associated base to be removed. Existing topsoil to be compacted and new rubber mulch surfacing in colour brown to be laid.

Proposed Blackbeard's Ladder. Equipment to be installed and safety surfacing to be laid. Existing topsoil to be compacted and new rubber mulch surfacing in colour brown to be laid.

Existing igloo climbing frame on safety tiles. Existing surface and associated base to be removed. Existing topsoil to be compacted and new rubber mulch surfacing in colour brown to be laid.

Mr Twisty Bouncer on safety grass - equipment to be removed. Foundations, associated safety surfacing and arisings to be removed from site. Area to receive new topsoil to finished level and grass seeded.

Existing playhouse and slide on safety tiles. Equipment and surfacing to be retained.

Existing knee rail to be removed. Timber knee rail, foundation and arisings to be removed from site and area made good.

Proposed new vehicular double leaf bow top access gate. Gate to match 1.2m high bow top fence. Overall width 3.6m. Gate to open into park. Slide latch to provide padlocking.

Proposed 1.2m high black bow top fence and gate.

Existing timber post and rail fence to be removed. Fence, foundation and arisings to be removed from site and area made good.

Existing 1.2m high bow top fence to be retained.

Proposed new 1.2m wide path. 2x 600x600mm grey concrete flag to match existing.


Proposed Play Equipment



Rota Web climbing net, Wicksteed



GL Jones Ability Whirl

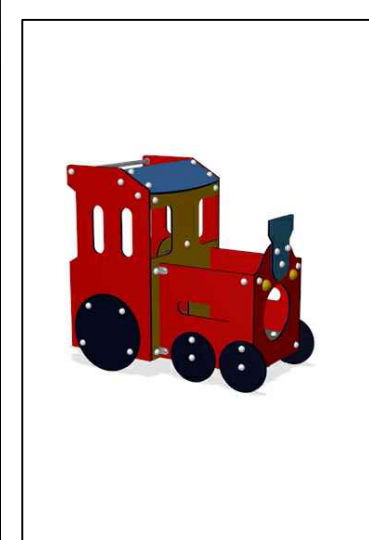

Train Playhouse, Kompan



Memory Toddler & Adult Swing, Wicksteed



Rubber mulch safety surfacing, Soft Surfaces

Rocking shuttle on safety tiles - equipment to be removed. Foundations, associated safety surfacing and arisings to be removed from site. Area to receive new topsoil to finished level and grass seed.

Proposed evergreen tree

Roundabout on black wet pour. Equipment to be retained and resurfaced with rubber mulch safety surfacing

Proposed 3.3m RotaWeb climbing net. New rubber mulch safety surfacing in colour brown to be laid.

Proposed location of new 2.0m Simple Heavy Duty bench.

Parallel bars on safety tiles - equipment to be removed. Foundations, associated safety surfacing and arisings to be removed from site. Area to receive new topsoil to finished level and grass seed.

1.8m bay swing 2x basket seats on black wet pour. Equipment and surfacing to be retained; seats and chains to be replaced. Frame to be rubbed down and repainted to match existing colour.

Existing tree stump.

Existing timber log seating to be retained.

Indicative area for gentle mounding created by arisings from site. Exact design TBC with landscape architect during site works.

Parallel bars on safety tiles - equipment to be removed. Foundations, associated safety surfacing and arisings to be removed from site. Area to receive new topsoil to finished level and grass seeded.

2.4m bay Toddler and Adult swing, 1x cradle 1x flat seat. New rubber mulch surfacing in colour brown to be laid.

Existing rebound wall (brick) on concrete and black wet pour to be retained.

2.9m bay swing with 2x flat seats on black wet pour. Equipment to be retained, seats and chains to be replaced. Frame to be rubbed down and repainted to match existing colour.

1.8m bay swing with 2x basket seats on black wet pour. Equipment and surfacing to be retained; seats and chains to be replaced. Frame to be rubbed down and repainted to match existing colour. Replacement items to be supplied by Hags to manufacturer's specification.

Elephant Spring Mobile on black wet pour - equipment to be removed. Surfacing and foundations to be removed. Foundations, safety surfacing and arisings to be removed from site. Area to receive new topsoil to finished level and grass seeded.

Inclusive roundabout. Equipment to be installed as per manufacturer's instructions. New rubber mulch safety surfacing in colour brown to be laid.

Proposed location for new 2.0m Simple Heavy Duty Picnic Bench with wheelchair access. Flag paving to be laid as base, 600x600mm flags in colour grey to match existing.

Multipondo seesaw on safety grass - equipment to be removed. Foundations, safety surfacing and arisings to be removed from site. Area to receive new topsoil to finished level and grass seeded.

Camel Back Climber on Eco-Tumble. Equipment and surfacing to be retained.

Motorcycle spring mobile on black wet pour. Equipment and surfacing to be retained.

Existing sandpit concrete edge. Excavate face to expose full depth. Apply concrete finish to create smooth surface and rounded, non-sharp edge.

Re-grade existing surface. Re-grade existing levels to create a gentle slope between existing grass level and finished level of concrete flags. Relocate topsoil for use in mounding.

Proposed Toddler Train Playhouse. To be installed inside sandpit.

Existing timber post and rail fence to be retained.


Existing seesaw on safety tiles. Equipment to be retained. Existing surface and associated base to be removed. Existing topsoil to be compacted and new rubber mulch surfacing in colour brown to be laid.

Proposed location for new 2.0m Simple Heavy Duty Picnic Bench with wheelchair access. Flag paving to be laid as base, 600x600mm flags in colour grey to match existing.

Existing Woodpecker House to be removed. Equipment, foundations, sand and arisings to be removed from site.

Existing in situ concrete edging. Existing concrete, base and step to be removed. Replace with new kerb and flag edge to match existing.

Triple pull up bars on safety tiles. Equipment to be retained. Existing surface and associated base to be removed. Existing topsoil to be compacted and new rubber mulch surfacing in colour brown to be laid.

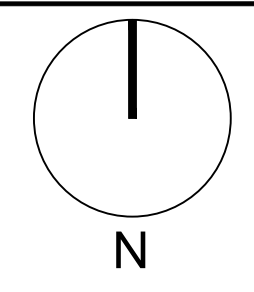

NOTES:

- This drawing is the copyright of Ryder Landscape Consultants. It must not be copied or reproduced without written consent.
- This drawing is to be read as a full Landscape Drawing Package in conjunction with all the relevant surveys alongside the Architectural and Engineering drawings.
- Only figured dimensions are to be taken from this drawing. Dimensions should not be scaled from this drawing, as scaling of this drawing cannot be assured.
- All dimensions are to millimetres unless specified otherwise.
- All contractors must visit the site and be responsible for taking and checking all dimensions, services and setting out related to the works shown on this drawing.
- All contractors must visit the site and be responsible for taking and checking all dimensions, services and setting out related to the works shown on this drawing.
- All coordinates are set to dimensional points to enable easy cross referencing on site.
- All setting out points are to be verified on site and any discrepancies should be clarified by the Landscape Architect.
- Hatching is not a technical representation of surface patterns, contractors are to follow the line of direction specified on drawings. Where no line of direction is given contractor to contact Landscape Architect before laying.
- All levels should be checked on site and conflicts reported to the design office.

Key

- Redline boundary
- Existing tree to be retained
- Existing hedge to be retained
- Existing tarmac surface to be retained
- Existing flag paving to be retained
- Existing 1.2m bow top fence to be retained
- Existing timber post and rail fence to be retained
- Existing bench to be retained
- Existing timber log seating to be retained
- Existing equipment and surfacing to be retained
- Proposed new rubber mulch surfacing, in colour brown - as supplied by Safety Surfaces
- Item to be removed - refer to notes on drawing
- Proposed 1.2m path. 600x600mm pre-cast concrete flag paving in colour grey to match existing
- Proposed 1.2m high bow top fence in colour black, RAL 9005. Fence to conform to BS EN1176
- Proposed evergreen tree. To be Quercus ilex, feathered, Selected Standards 10-12cm girth
- Indicative area for proposed gentle mounding created by arisings from site. Requirement for 50mm topsoil over mound and grass seeding. Exact design TBC with landscape architect during site works

FOR INFORMATION

Rev	Drawn	Checked	Date	Description
B	JG	GO	171018	Updated equipment specification
A	JG	GO	170921	Additional equipment included as per client's comments

RYDER
LANDSCAPE CONSULTANTS

Meyer House, 42 City Road, Chester, CH1 3AE
TEL: 01244 400064 EMAIL: info@ryderlandscape.co.uk
www.ryderlandscape.co.uk Company Registration no: 6065464

Client
Cuddington Parish Council

Project
**Norley Road Play Area
Cuddington**

Drawing Title
General Arrangement

Drawn By:	JG	Date:	170804
Checked By:	GO	Date:	170809
Drawing Scale:	1:200	Sheet Size:	A1
Drawing No:	305-RYD-XX-XX-DR-L-2000	Revision:	B